
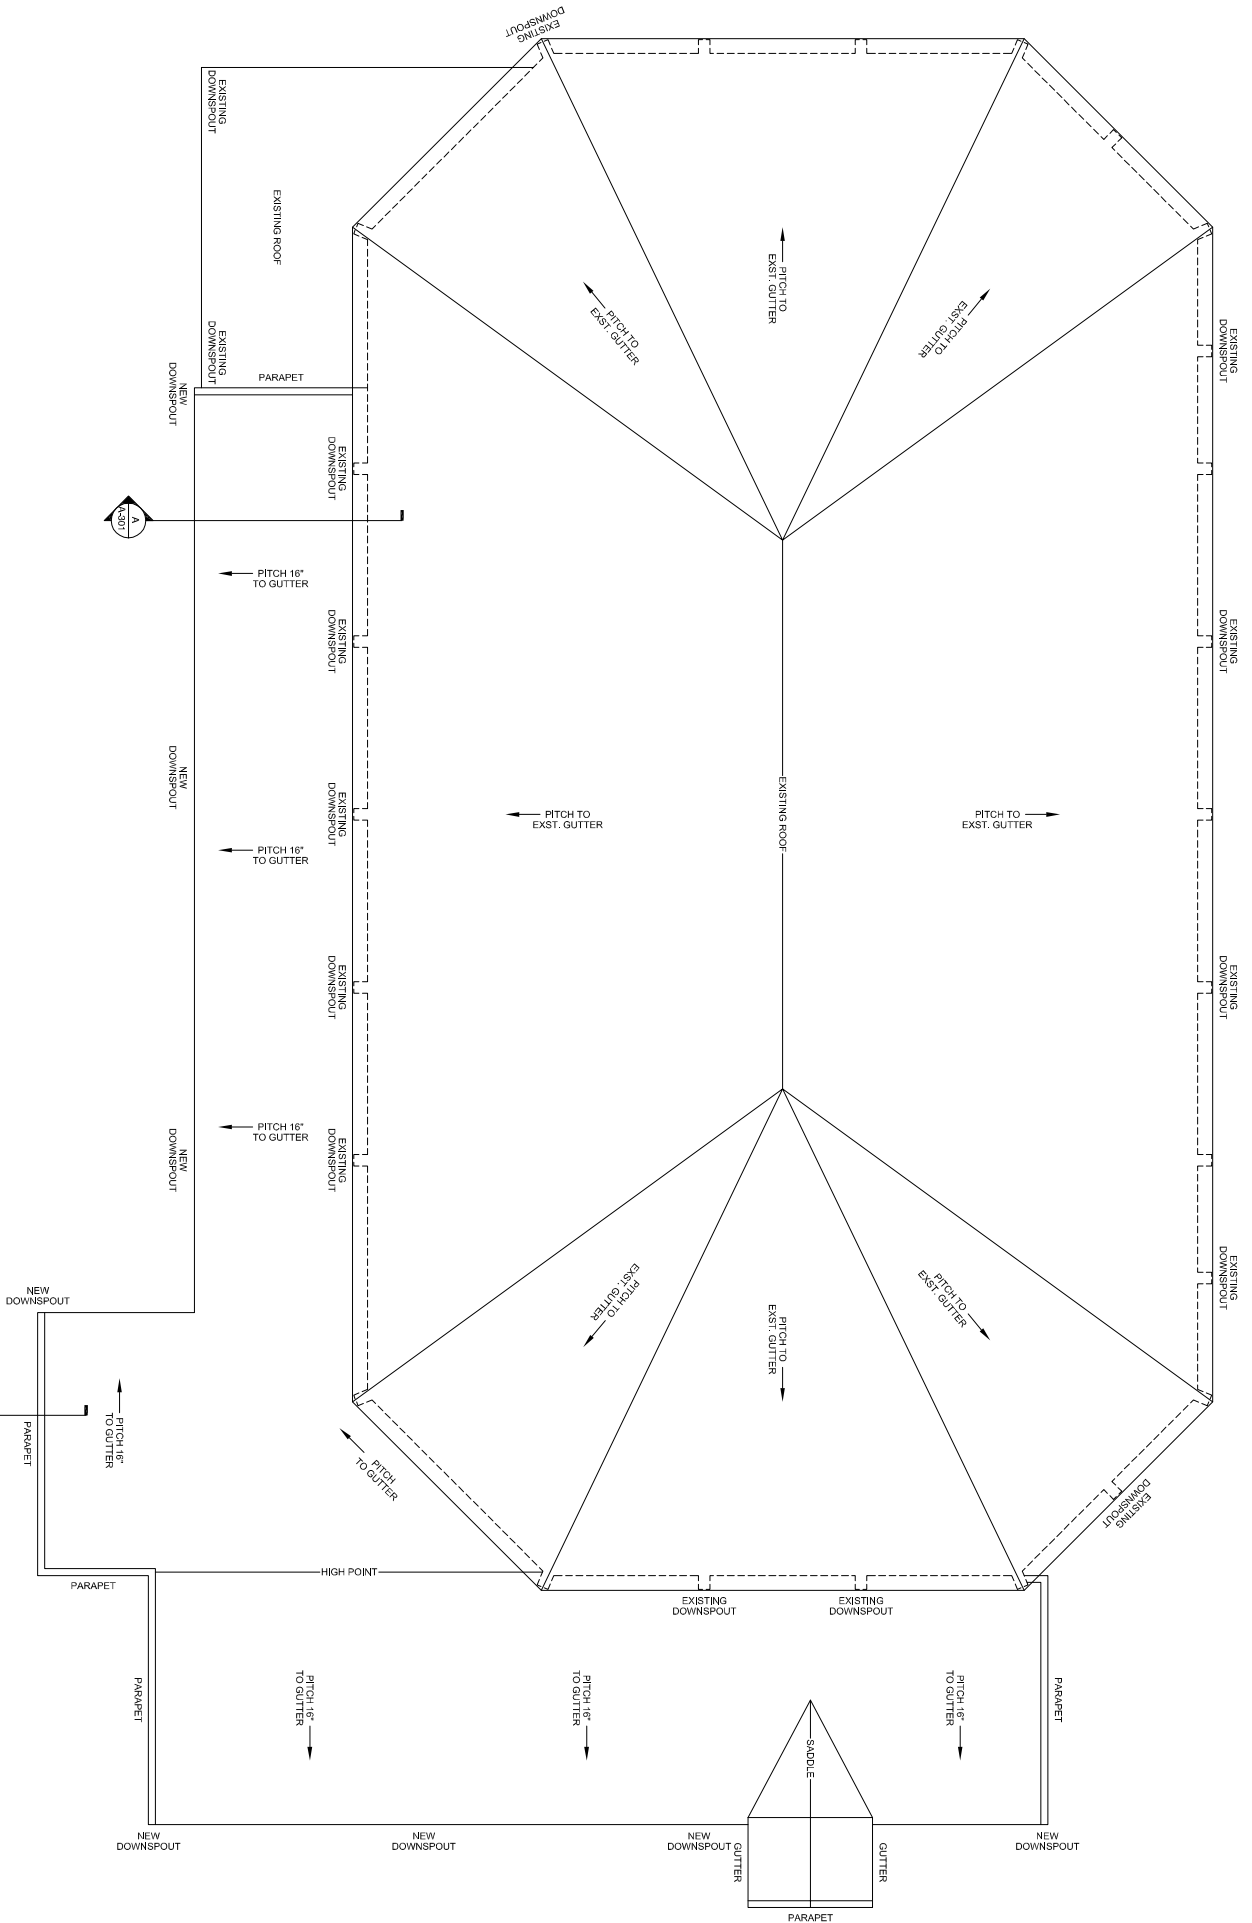


# ROOF PLAN

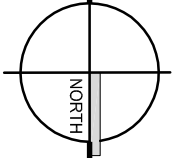

3/32" = 1'-0"