


****P2 HAS NO CONNECTORS, MUST BE AT END OF STRAIGHT****

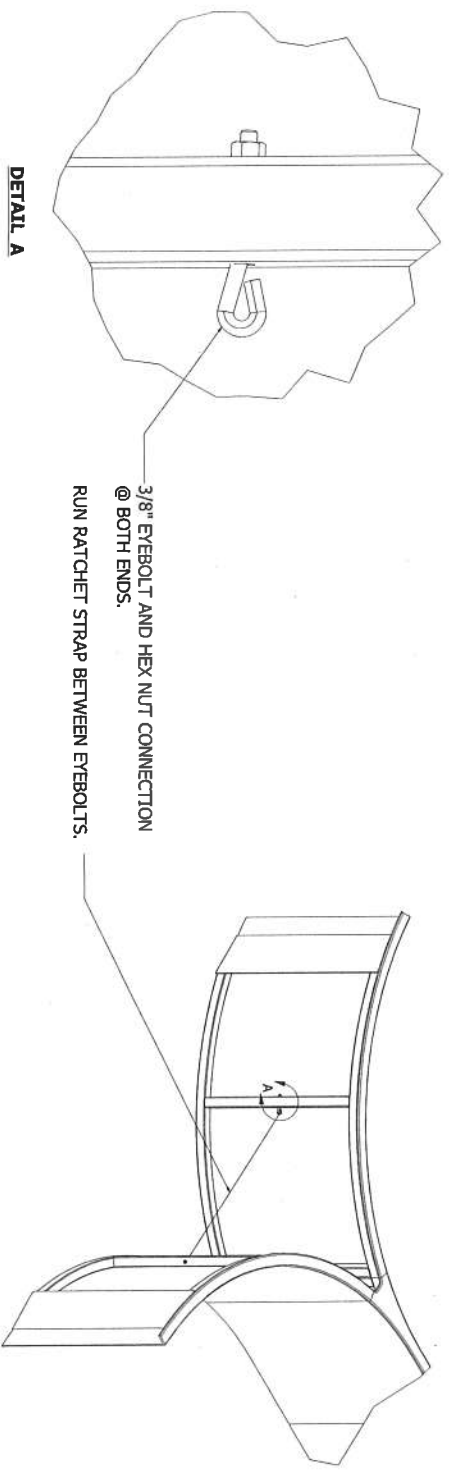

3/8" EYEBOLT AND HEX NUT CONNECTION @ BOTH ENDS.
 RUN RATCHET STRAP BETWEEN EYEBOLTS.

JOB #: 33-028
 JOB NAME: WESTFIELD, MA
 CARPAIL COLOR: RED

CROXICE RINK DIVIDER LAYOUT - 85'-0" RINK

PROJECT:	CROXICE RINK DIVIDERS
LOCATION:	
TITLE:	
SCALE:	

6611 WEST HWY 13
 SAVAGE, MN 55378
 (952) 890-2690
 (800) 234-5522
 FAX: (952) 890-2680

DRAWN BY:	PA
CHK'D BY:	
DATE:	
JOB NO.:	
DWG NO.:	